



General Notes

No.	Revision/Issue	Date

Firm Name and Address

Project Name and Address

Project: #####
 Date: 25.09.2023
 Scale: 1:1000

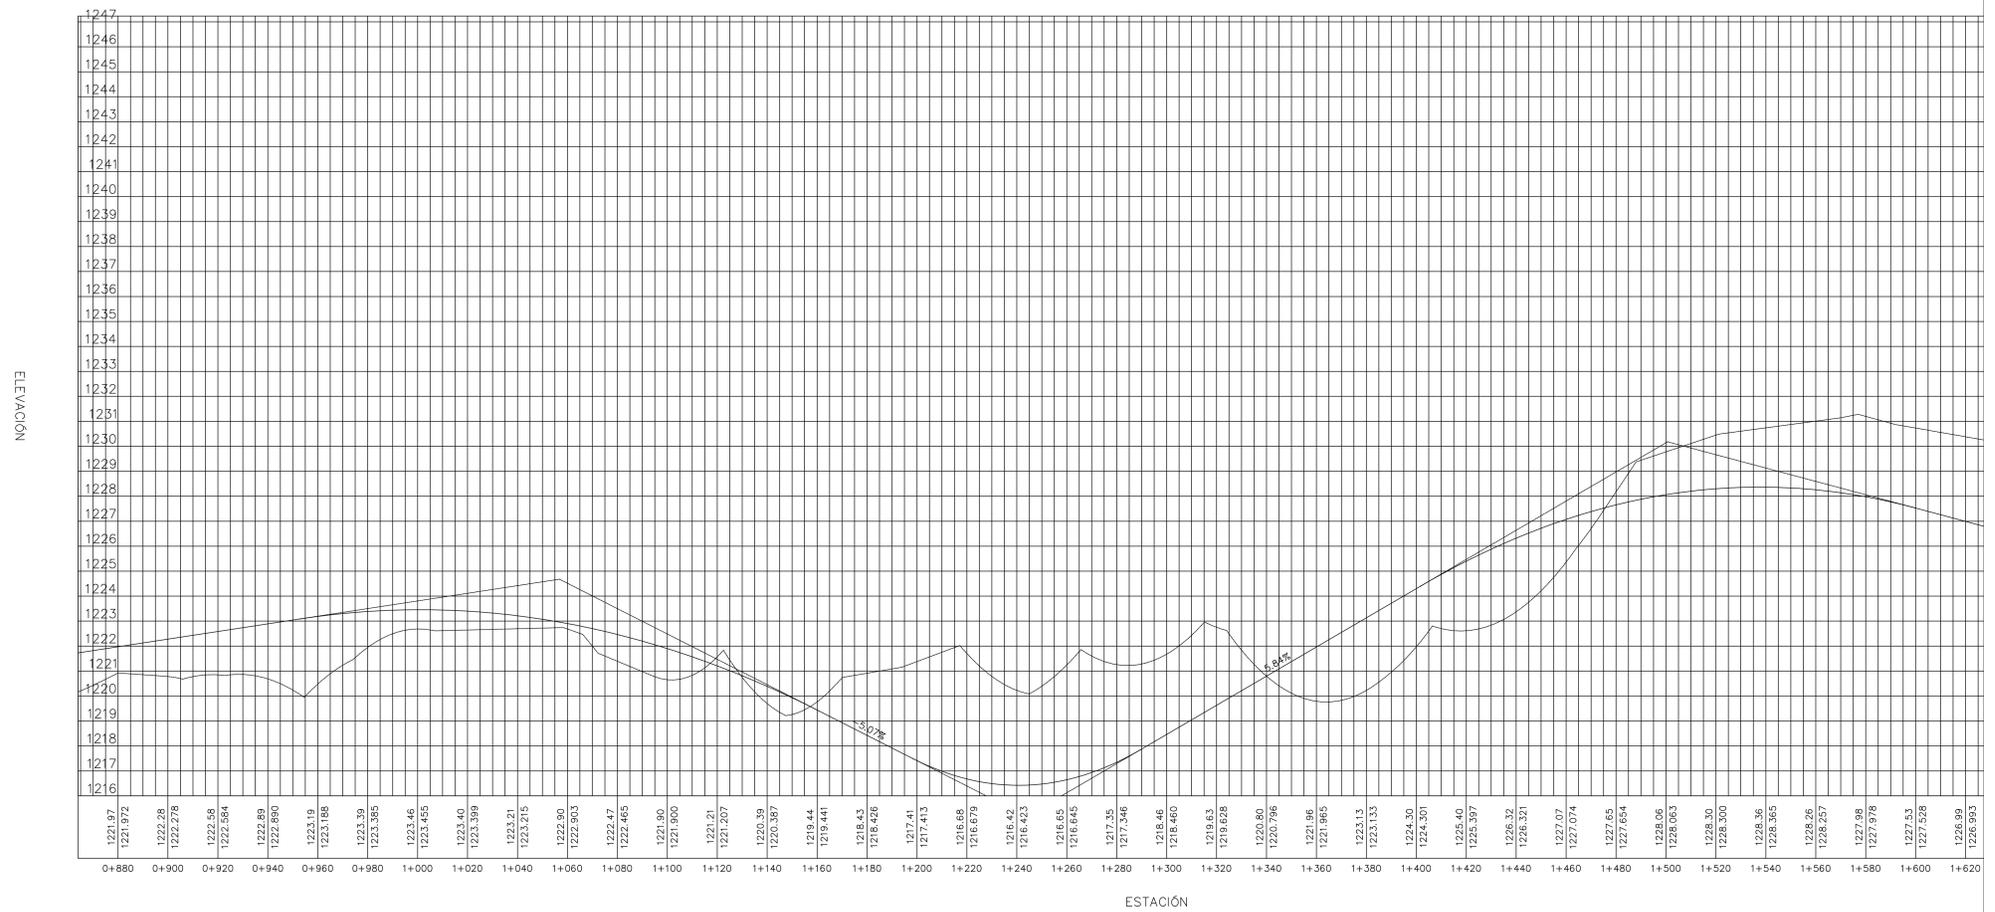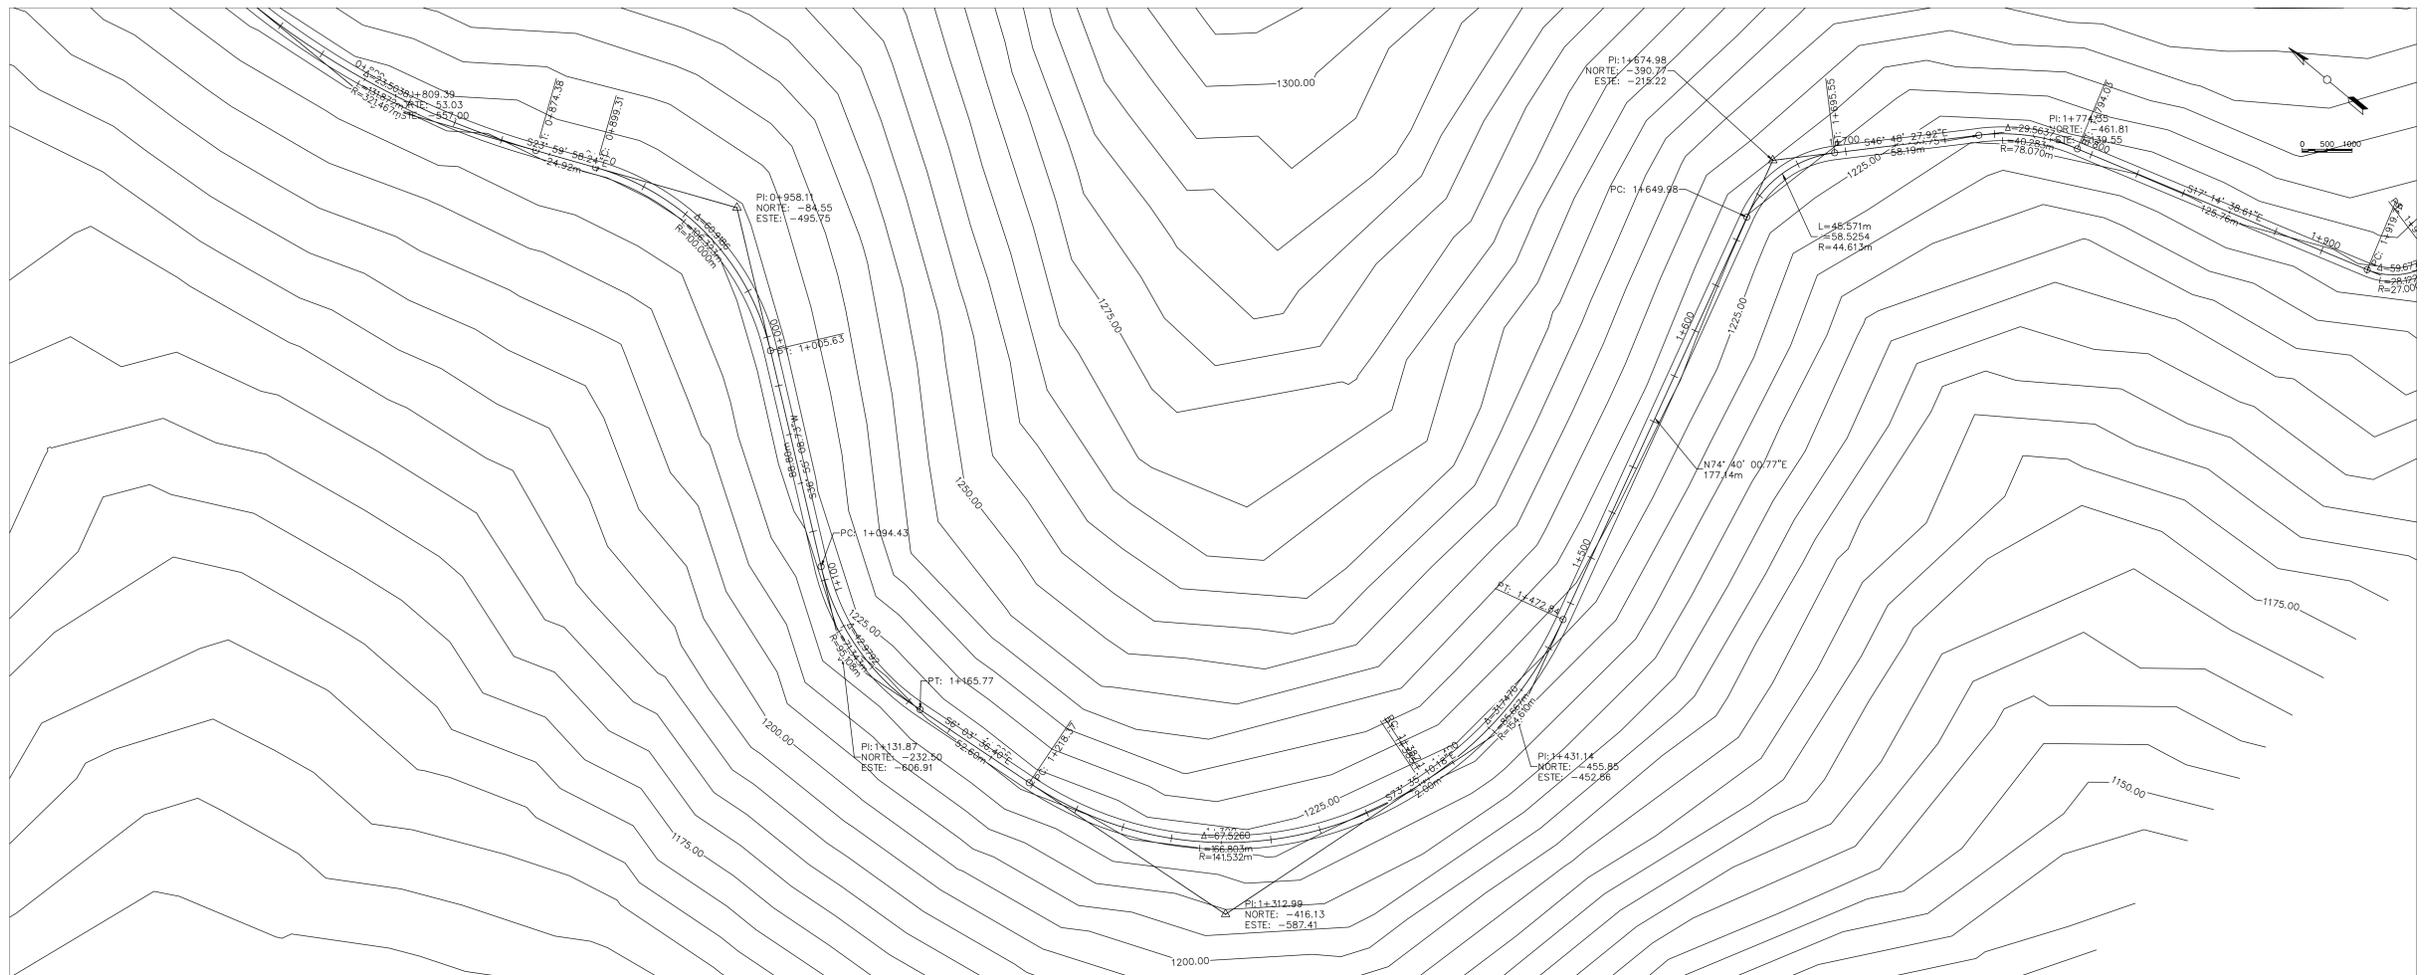

General Notes

No.	Revision/Issue	Date



Firm Name and Address

Project Name and Address

Project: ##### Sheet: 2

Date: 25.09.2023

Scale: 1:1000

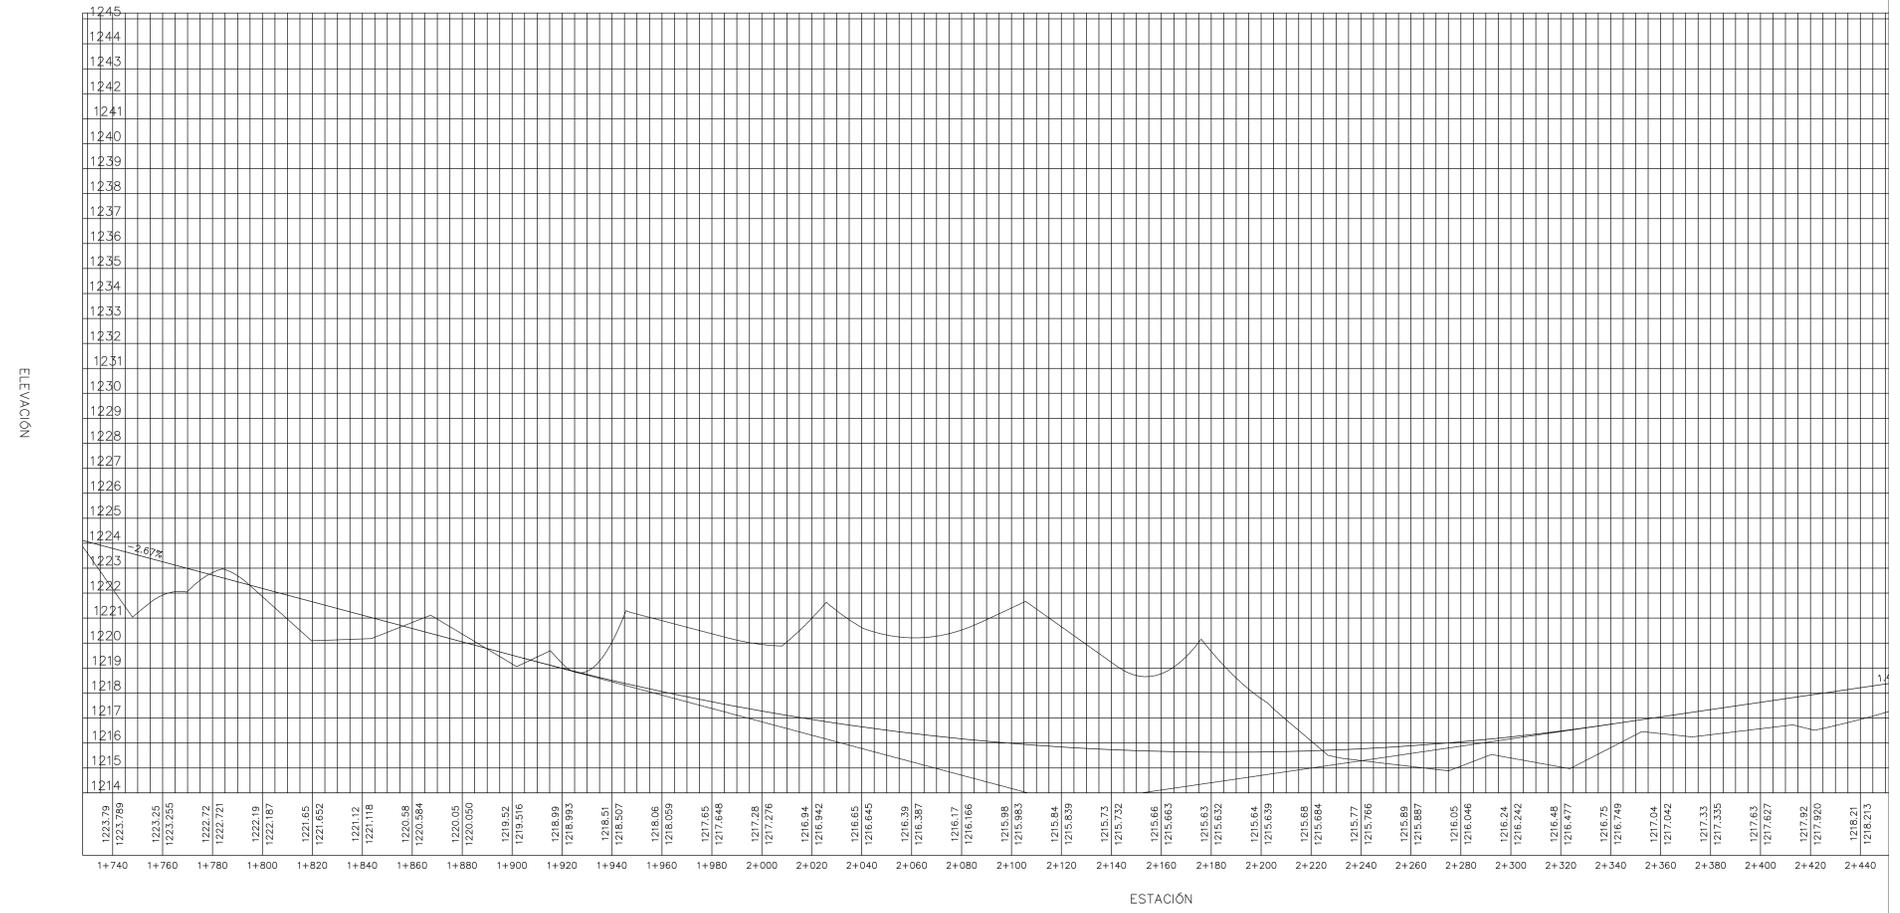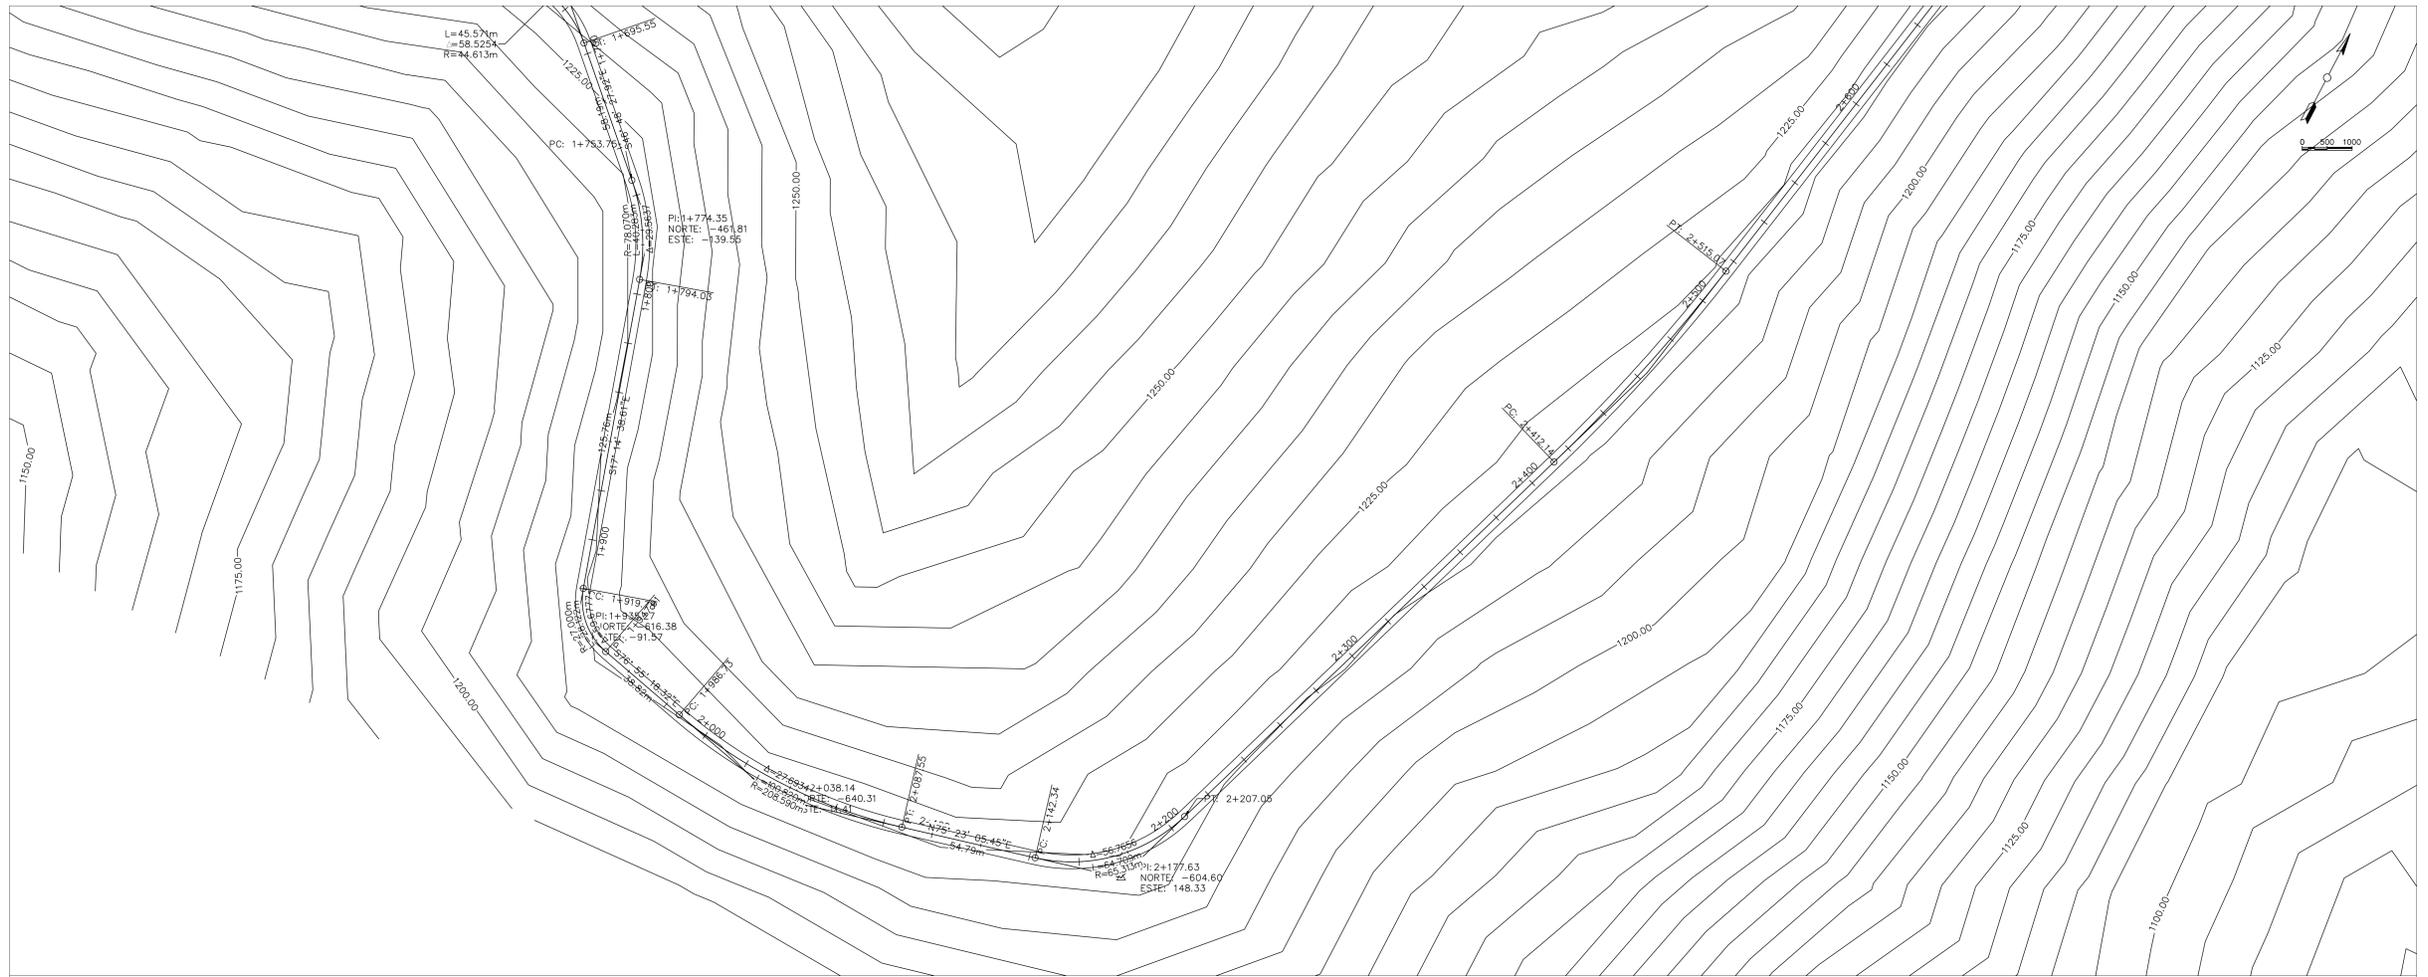

General Notes

No.	Revision/Issue	Date

Firm Name and Address



Project Name and Address

Project: #####

Date: 25.09.2023

Scale: 1:1000

Sheet: 3

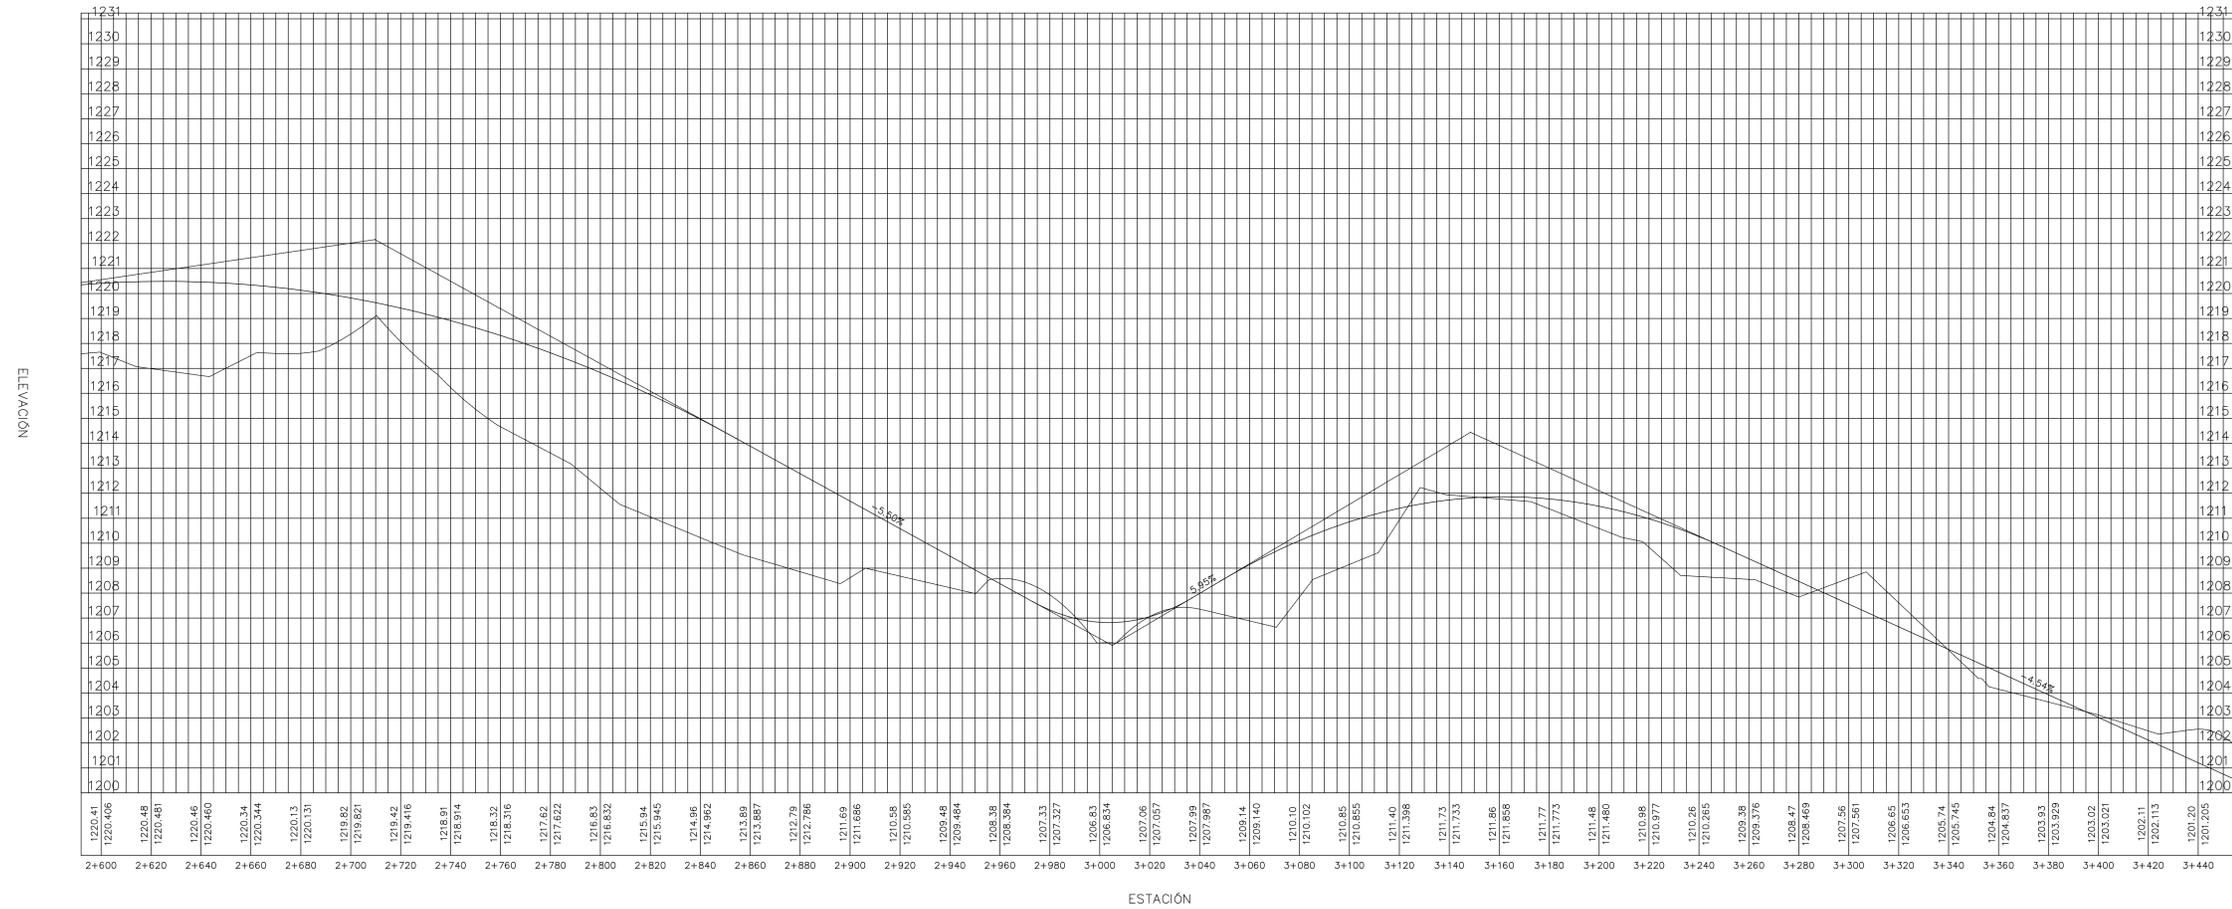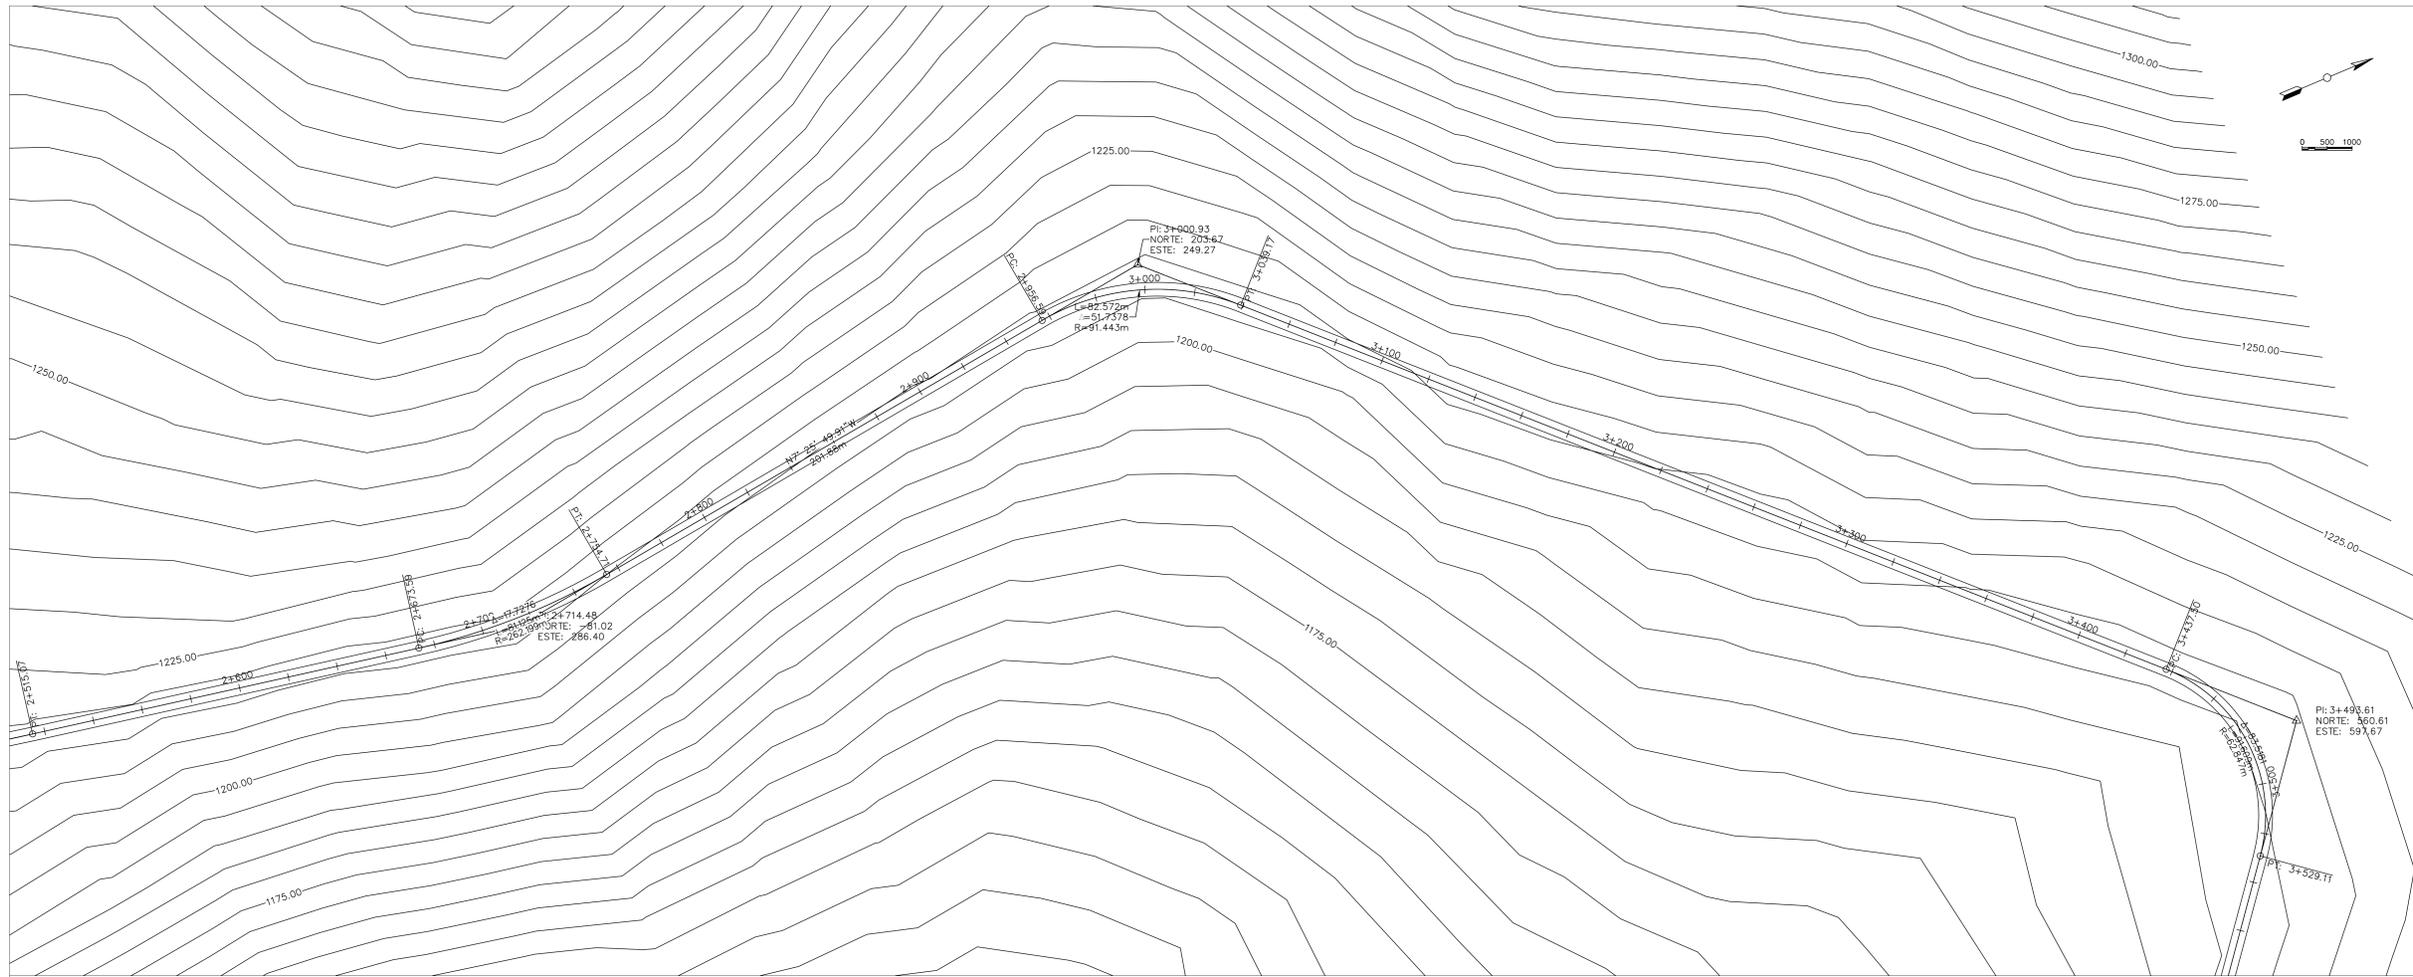

General Notes

No.	Revision/Issue	Date

Firm Name and Address

Project Name and Address


###

Project ###	Sheet
-------------	-------

Date: 25.09.2023

Scale: 1:1000

4

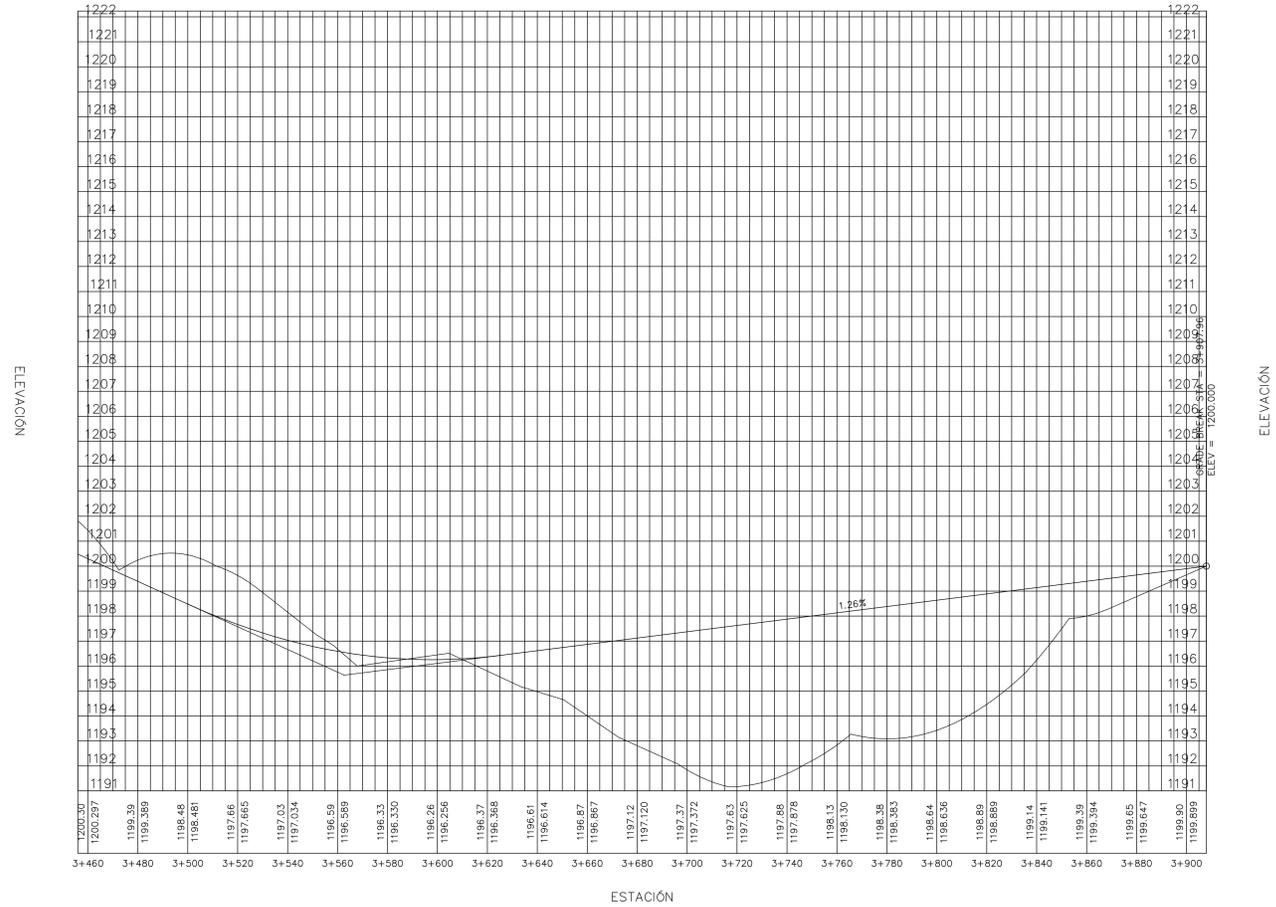

General Notes

No.	Revision/Issue	Date

Firm Name and Address



Project Name and Address

Project: #####

Date: 25.09.2023

Scale: 1:1000

Sheet: 5

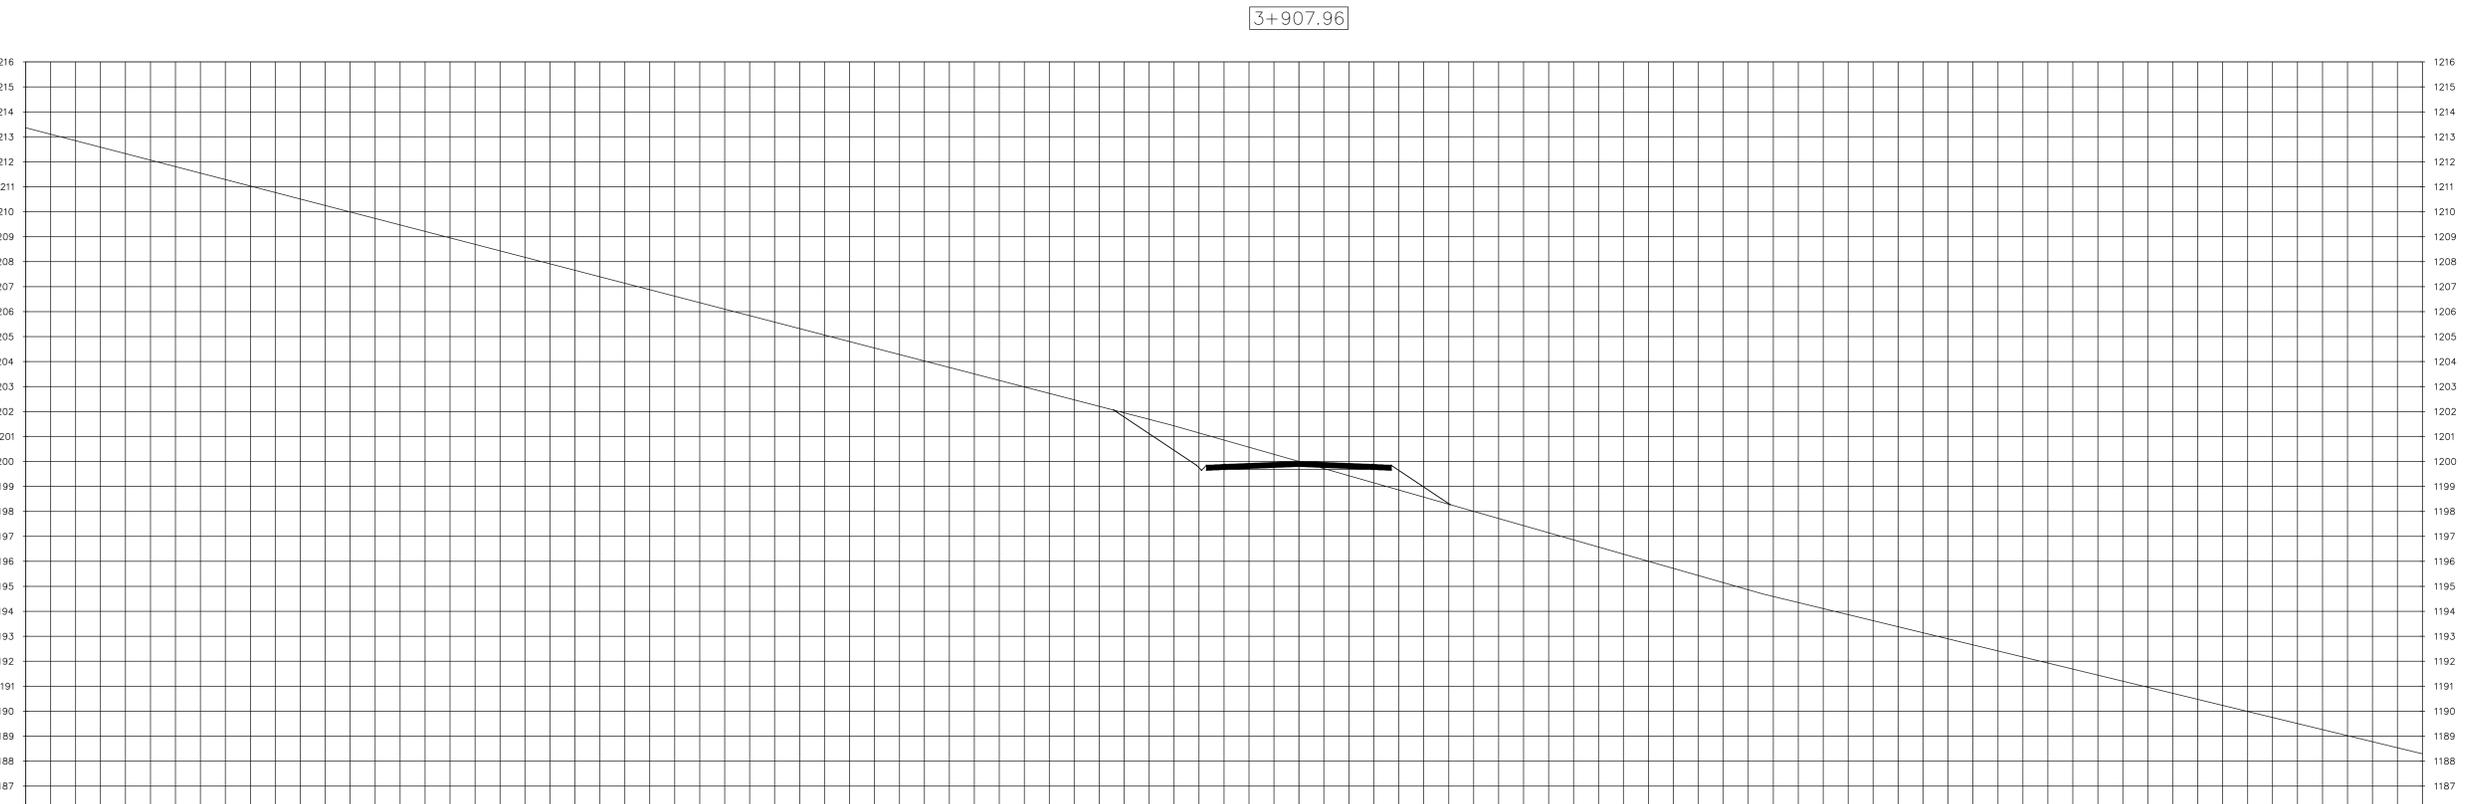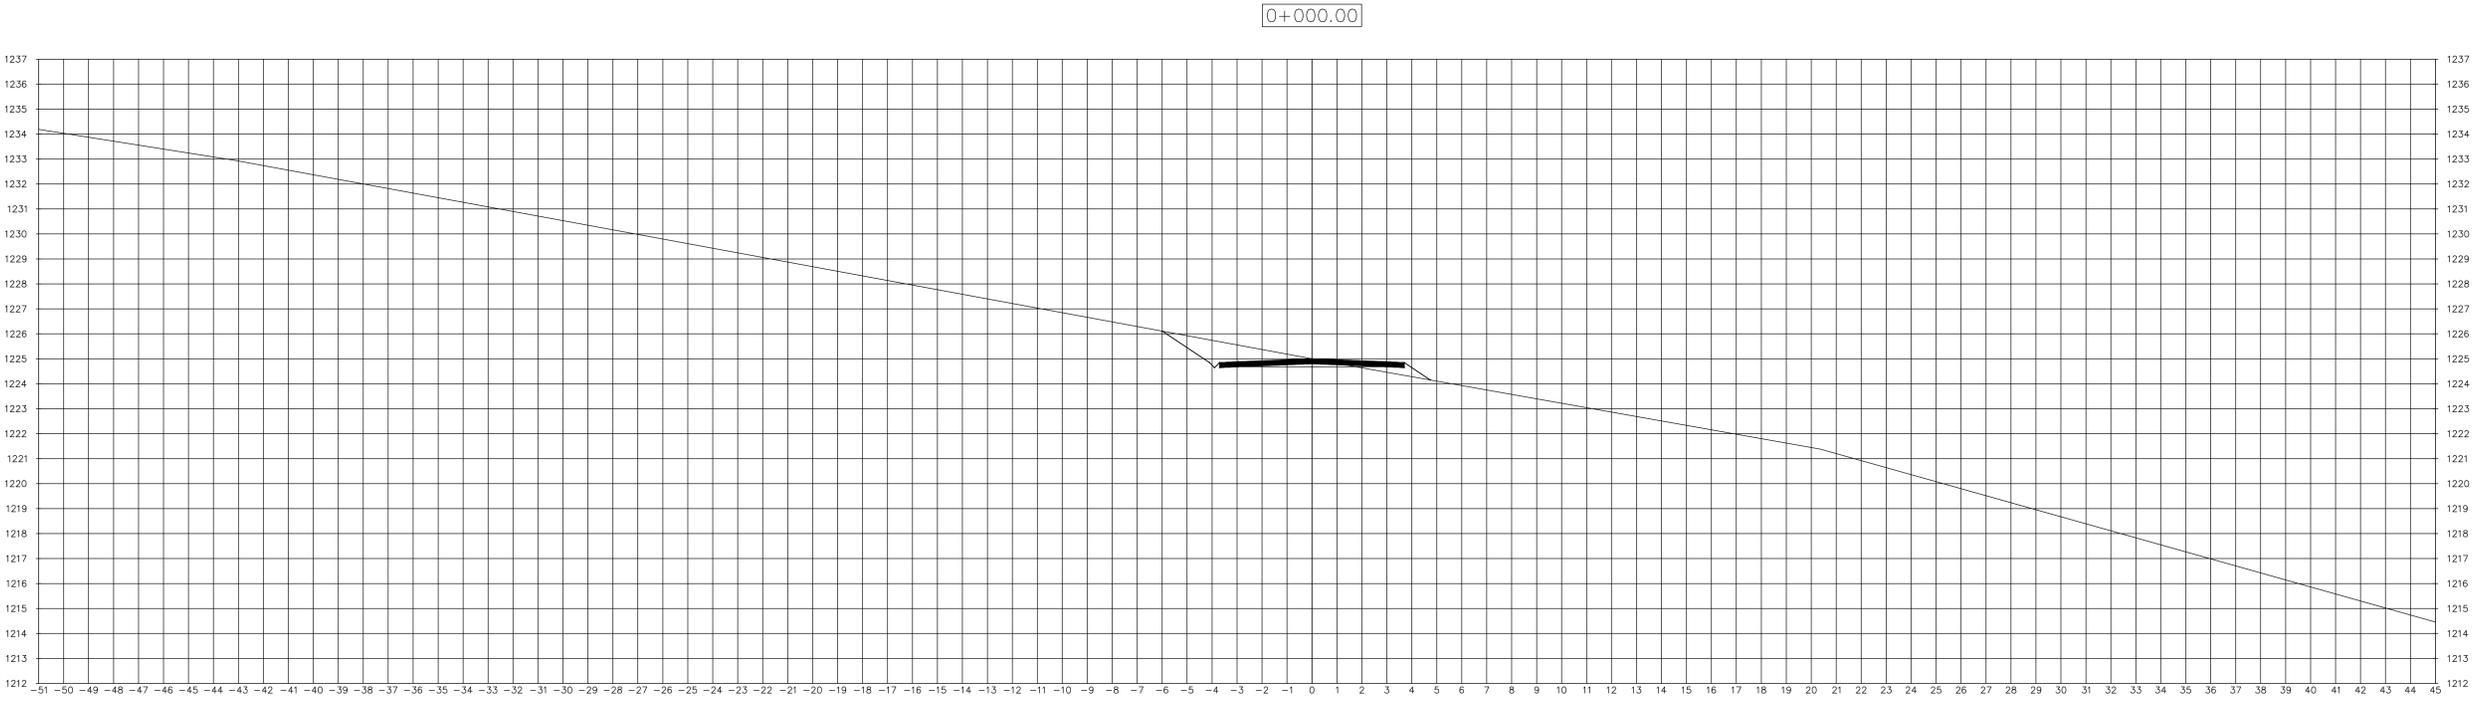

General Notes

No.	Revision/Issue	Date

Firm Name and Address

Project Name and Address

Project: #####
 Date: 25.09.2023
 Scale: 1:1000

Total Volume Table						
Station	Fill Area	Cut Area	Fill Volume	Cut Volume	Cumulative Fill Vol	Cumulative Cut Vol
0+000.00	0.59	3.98	0.00	0.00	0.00	0.00
0+020.00	2.59	1.40	31.73	53.82	31.73	53.82
0+040.00	3.09	1.44	56.77	28.43	88.51	82.25
0+060.00	0.56	4.89	36.52	63.32	125.03	145.56
0+080.00	1.39	3.18	19.47	80.64	144.50	226.20
0+085.29	2.48	2.04	10.22	13.78	154.72	239.98
0+100.00	6.86	0.31	70.94	16.72	225.66	256.70
0+120.00	11.81	1.45	193.90	16.96	419.56	273.66
0+138.90	36.75	0.00	479.06	13.22	898.62	286.88
0+140.00	37.61	0.00	40.91	0.00	939.53	286.88
0+160.00	37.70	0.00	785.70	0.00	1725.22	286.88
0+180.00	26.45	0.00	666.39	0.00	2391.62	286.88
0+192.51	14.30	0.00	263.58	0.03	2655.20	286.90
0+200.00	7.22	1.34	80.56	5.03	2735.76	291.93
0+220.00	1.07	11.12	82.88	124.59	2818.64	416.52
0+240.00	0.90	16.47	19.72	275.92	2838.35	692.44
0+260.00	1.81	12.34	27.09	288.14	2865.44	980.58
0+280.00	10.76	0.84	125.74	131.88	2991.18	1112.46
0+300.00	27.36	0.00	381.19	8.45	3372.37	1120.90
0+320.00	34.48	0.00	618.39	0.00	3990.76	1120.90

Total Volume Table						
Station	Fill Area	Cut Area	Fill Volume	Cut Volume	Cumulative Fill Vol	Cumulative Cut Vol
0+340.00	31.72	0.00	662.07	0.00	4652.84	1120.90
0+360.00	11.83	0.00	435.56	0.00	5088.40	1120.90
0+389.62	0.29	6.00	121.20	60.01	5209.60	1180.91
0+400.00	0.00	15.37	1.38	102.86	5210.98	1283.77
0+400.00	0.00	24.02	0.00	211.18	5210.98	1494.95
0+420.00	0.00	28.27	0.00	541.42	5210.98	2036.36
0+440.00	0.00	29.39	0.00	599.06	5210.98	2635.43
0+446.64	0.00	27.35	0.00	195.84	5210.98	2831.27
0+460.00	0.00	55.38	0.00	576.84	5210.98	3408.11
0+480.00	0.00	84.51	0.00	1465.38	5210.98	4873.49
0+500.00	0.00	94.53	0.00	1875.75	5210.98	6749.25
0+503.66	0.00	92.59	0.00	358.68	5210.98	7107.93
0+520.00	0.00	88.67	0.00	1480.69	5210.98	8588.61
0+531.48	0.00	96.58	0.00	1062.96	5210.98	9651.57
0+540.00	0.00	100.88	0.00	853.82	5210.98	10505.40
0+560.00	0.00	121.86	0.00	2275.94	5210.98	12781.33
0+580.00	0.00	144.04	0.00	2744.10	5210.98	15525.43
0+590.45	0.00	149.44	0.00	1588.52	5210.98	17113.95
0+600.00	0.00	148.87	0.00	1478.17	5210.98	18592.13
0+620.00	0.00	155.49	0.00	3161.34	5210.98	21753.47

Total Volume Table						
Station	Fill Area	Cut Area	Fill Volume	Cut Volume	Cumulative Fill Vol	Cumulative Cut Vol
0+640.00	0.00	122.99	0.00	2891.26	5210.98	24644.72
0+649.42	0.00	117.32	0.00	1175.21	5210.98	25819.93
0+660.00	0.00	121.28	0.00	1262.60	5210.98	27082.53
0+680.00	0.00	120.67	0.00	2419.48	5210.98	29502.01
0+700.00	0.00	133.88	0.00	2545.52	5210.98	32047.53
0+720.00	0.00	132.57	0.00	2664.50	5210.98	34712.04
0+740.00	0.00	106.14	0.00	2387.09	5210.98	37099.12
0+742.51	0.00	100.47	0.00	259.37	5210.98	37358.50
0+760.00	0.00	59.22	0.00	1365.04	5210.98	38723.54
0+780.00	0.00	46.43	0.00	1037.00	5210.98	39760.54
0+800.00	0.00	26.51	0.03	717.41	5211.01	40477.95
0+808.45	0.63	16.59	2.71	179.51	5213.72	40657.46
0+820.00	1.68	12.77	13.53	167.37	5227.25	40824.82
0+840.00	3.83	6.85	55.83	193.72	5283.08	41018.55
0+860.00	18.76	0.00	228.28	67.68	5511.36	41086.23
0+874.38	13.01	0.04	230.79	0.31	5742.15	41086.54
0+880.00	10.65	0.41	66.45	1.28	5808.60	41087.82
0+899.31	15.94	0.00	256.66	4.00	6065.27	41091.82
0+900.00	16.16	0.00	11.14	0.00	6076.41	41091.82
0+920.00	18.69	0.00	337.79	0.00	6414.20	41091.82

Total Volume Table						
Station	Fill Area	Cut Area	Fill Volume	Cut Volume	Cumulative Fill Vol	Cumulative Cut Vol
0+940.00	26.19	0.00	435.32	0.00	6849.52	41091.82
0+952.47	39.67	0.00	397.77	0.00	7247.30	41091.82
0+960.00	36.15	0.00	276.19	0.00	7523.48	41091.82
0+980.00	17.84	0.18	520.50	1.92	8043.98	41093.73
1+000.00	10.60	2.67	272.96	29.65	8316.94	41123.38
1+005.63	11.13	2.60	58.56	15.41	8375.50	41138.80
1+020.00	11.25	3.13	160.84	41.21	8536.34	41180.01
1+040.00	8.67	4.75	199.21	78.87	8735.55	41258.89
1+060.00	7.68	8.21	163.48	129.62	8899.03	41388.51
1+080.00	19.84	7.83	275.21	160.36	9174.24	41548.87
1+094.43	32.81	5.57	379.79	96.65	9554.03	41645.53
1+100.00	36.16	5.95	206.96	30.11	9760.99	41675.64
1+120.00	8.60	23.96	482.64	279.80	10243.62	41955.44
1+130.10	6.94	11.86	83.15	169.81	10326.77	42125.25
1+140.00	14.97	5.92	114.45	83.40	10441.22	42208.65
1+160.00	5.80	22.86	219.46	269.09	10660.68	42477.73
1+165.77	0.64	39.08	19.57	165.66	10680.25	42643.39
1+180.00	0.00	80.53	4.52	851.00	10684.77	43494.39
1+200.00	0.00	142.72	0.00	2332.55	10684.77	45726.94
1+218.37	0.00	207.32	0.00	3215.05	10684.77	48942.00

Total Volume Table						
Station	Fill Area	Cut Area	Fill Volume	Cut Volume	Cumulative Fill Vol	Cumulative Cut Vol
1+220.00	0.00	205.69	0.00	336.65	10684.77	49278.65
1+240.00	0.00	154.65	0.00	3250.34	10684.77	52528.98
1+260.00	0.00	156.41	0.00	2836.18	10684.77	55365.17
1+280.00	0.00	151.48	0.00	2821.28	10684.77	58186.44
1+300.00	0.00	103.40	0.00	2353.58	10684.77	60540.02
1+301.77	0.00	100.15	0.00	180.28	10684.77	60720.30
1+320.00	0.00	67.25	0.00	1446.93	10684.77	62167.24
1+340.00	5.73	19.73	59.06	834.96	10743.83	63002.20
1+360.00	37.20	0.00	445.77	188.15	11189.60	63190.35
1+380.00	59.08	0.00	1004.77	0.04	12194.37	63190.39
1+385.17	60.63	0.00	324.30	0.00	12518.67	63190.39
1+387.17	61.29	0.00	122.01	0.00	12640.68	63190.39
1+400.00	59.54	0.00	814.79	0.00	13455.47	63190.39
1+420.00	70.74	0.00	1377.64	0.00	14833.11	63190.39
1+430.01	75.27	0.00	771.55	0.00	15604.66	63190.39
1+440.00	71.29	0.00	771.57	0.00	16376.23	63190.39
1+460.00	36.23	0.51	1128.80	5.00	17505.03	63190.39
1+472.84	10.09	8.83	309.73	58.09	17814.77	63253.47
1+480.00	2.48	20.84	45.00	106.20	17859.76	63359.67
1+500.00	0.01	54.32	24.98	751.58	17884.74	64111.25

Total Volume Table						
Station	Fill Area	Cut Area	Fill Volume	Cut Volume	Cumulative Fill Vol	Cumulative Cut Vol
1+520.00	0.00	62.00	0.15	1163.12	17884.89	65274.38
1+540.00	0.00	67.96	0.00	1299.62	17884.89	66573.99
1+560.00	0.00	78.67	0.00	1466.40	17884.89	68040.39
1+580.00	0.00	88.87	0.00	1675.47	17884.89	69715.86
1+600.00	0.00	91.10	0.00	1799.68	17884.89	71515.54
1+620.00	0.00	98.46	0.00	1895.55	17884.89	73411.09
1+640.00	0.00	112.44	0.00	2108.94	17884.89	75520.04
1+649.98	0.00	120.98	0.00	1165.09	17884.89	76685.13
1+660.00	0.00	164.66	0.00	1735.51	17884.89	78420.64
1+672.77	0.00	206.40	0.00	2892.86	17884.89	81313.51
1+680.00	0.00	190.78	0.00	1750.93	17884.89	83064.44
1+695.55	0.00	98.20	0.00	2664.56	17884.89	85728.99
1+700.00	0.00	73.76	0.00	382.31	17884.89	86111.30
1+720.00	0.07	13.61	0.74	873.70	17885.63	86985.00
1+740.00	18.24	0.00	183.09	136.06	18068.72	87121.06
1+753.75	33.47	0.42	355.40	2.86	18424.12	87123.92
1+760.00	30.81	3.29	185.76	12.33	18609.87	87136.25
1+773.89	12.18	7.90	274.30	82.76	18884.17	87219.01
1+780.00	7.55	14.44	55.90	72.79	18940.07	87291.80
1+794.03	9.80	18.84	112.62	250.74	19052.70	87342.54

Total Volume Table						
Station	Fill Area	Cut Area	Fill Volume	Cut Volume	Cumulative Fill Vol	Cumulative Cut Vol
1+800.00	15.01	13.98	74.08	98.00	19126.78	87640.53
1+820.00	34.81	1.56	498.21	155.46	19624.99	87795.99
1+840.00	20.03	5.08	548.39	66.47	20173.38	87862.46
1+860.00	4.49	16.76	245.15	218.43	20418.53	88080.89
1+880.00	4.93	20.26	94.18	370.15	20512.72	88451.04
1+900.00	7.77	10.62	127.07	308.75	20639.79	88759.79
1+919.78	3.28	12.91	109.33	232.74	20749.12	88992.53
1+920.00	3.42	0.32	2.77	20749.85	88995.30	
1+933.85	1.73	17.01	41.29	170.09	20791.14	89165.39
1+940.00	0.00	30.87	6.15	133.22	20797.29	89288.60
1+947.91	0.00	46.43	0.00	268.62	20797.29	89557.22
1+960.00	0.00	45.45	0.00	555.62	20797.29	90112.84
1+980.00	0.00	44.44	0.00	898.94	20797.29	91011.78
1+986.73	0.00	46.24	0.00	305.00	20797.29	91316.78
2+000.00	0.00	57.14	0.00	671.97	20797.29	91988.75
2+020.00	0.00	106.66	0.00	1585.75	20797.29	93574.51
2+037.14	0.00	106.49	0.00	1761.51	20797.29	95336.02
2+040.00	0.00	102.70	0.00	299.44	20797.29	95635.46
2+06						